



Amador

62

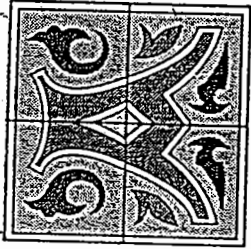

AMADOR

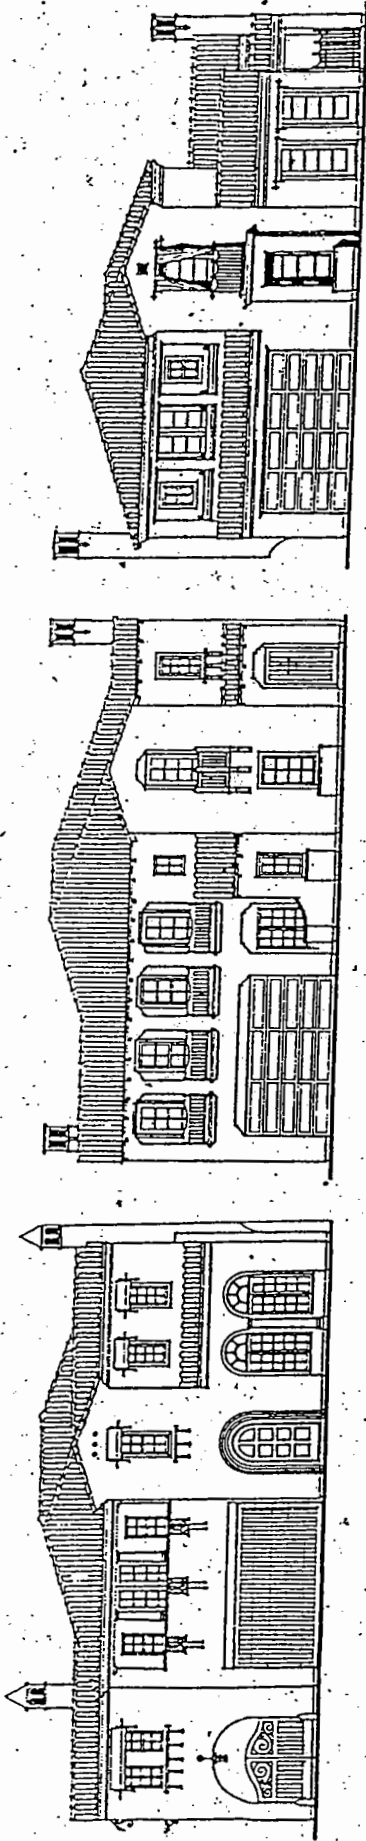


Inquires

619-509-9551



AMADOR

PHASE 1

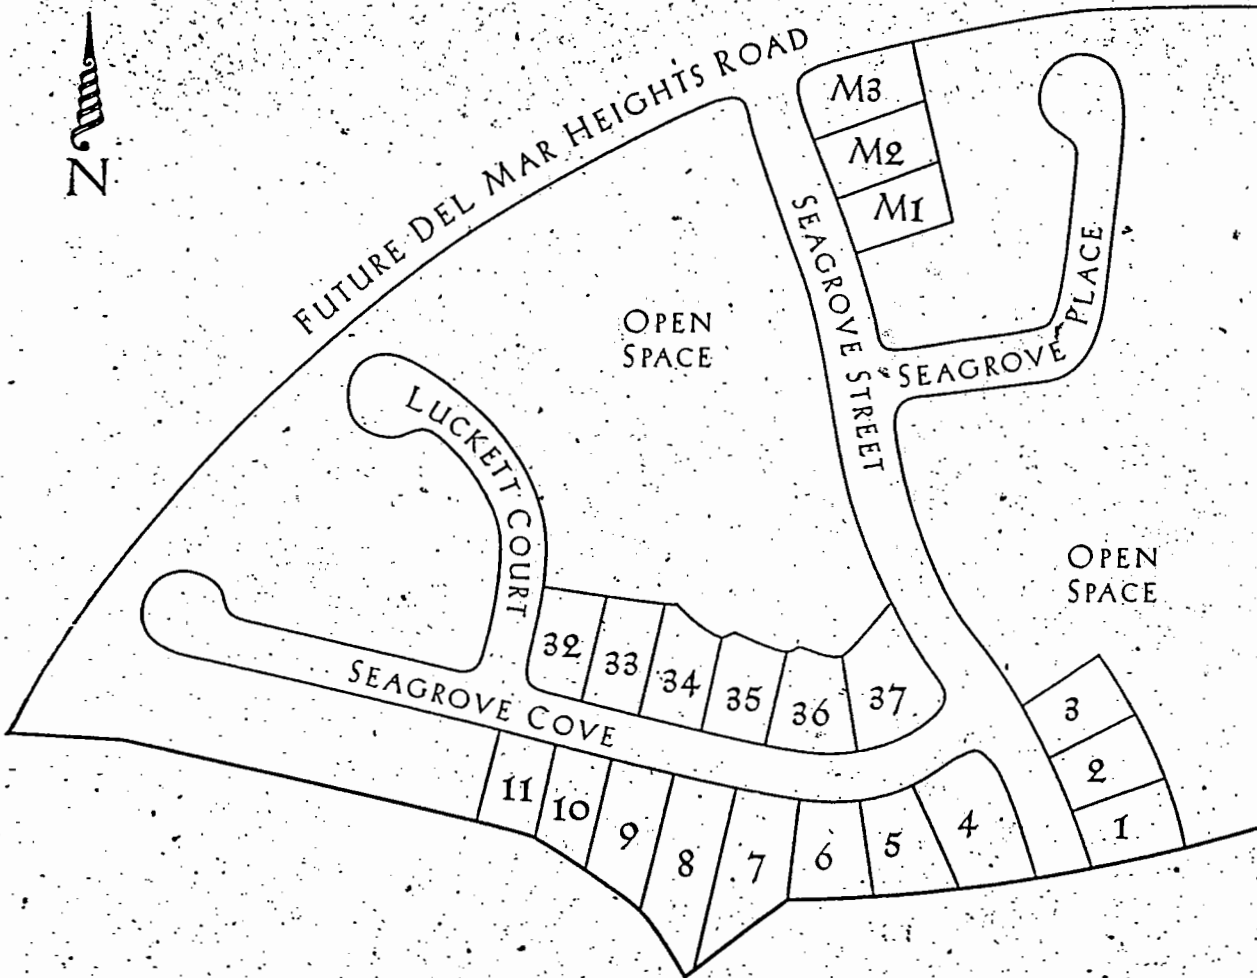

PLAN 1 from _____

2 STORIES, 4 BEDROOMS, 4.5 BATHS & OFFICE
OPTIONAL 5TH OR 6TH BEDROOM • 3,760 SQUARE FEET

PLAN 2 from _____


2 STORIES, 5 BEDROOMS, 4.5 BATHS, BONUS ROOM & OFFICE
OPTIONAL 6TH OR 7TH BEDROOM & FULL BATH • 4,065 SQUARE FEET

PLAN 3 from _____


2 STORIES, 4 BEDROOMS, 3.5 BATHS, OFFICE & BONUS ROOM
OPTIONAL 5TH OR 6TH BEDROOM & FULL BATH • 4,325 SQUARE FEET

RESIDENCE ONE


2 STORIES, 4 BEDROOMS, 4.5 BATHS & OFFICE • OPTIONAL 5TH OR 6TH BEDROOM
3,760 SQUARE FEET

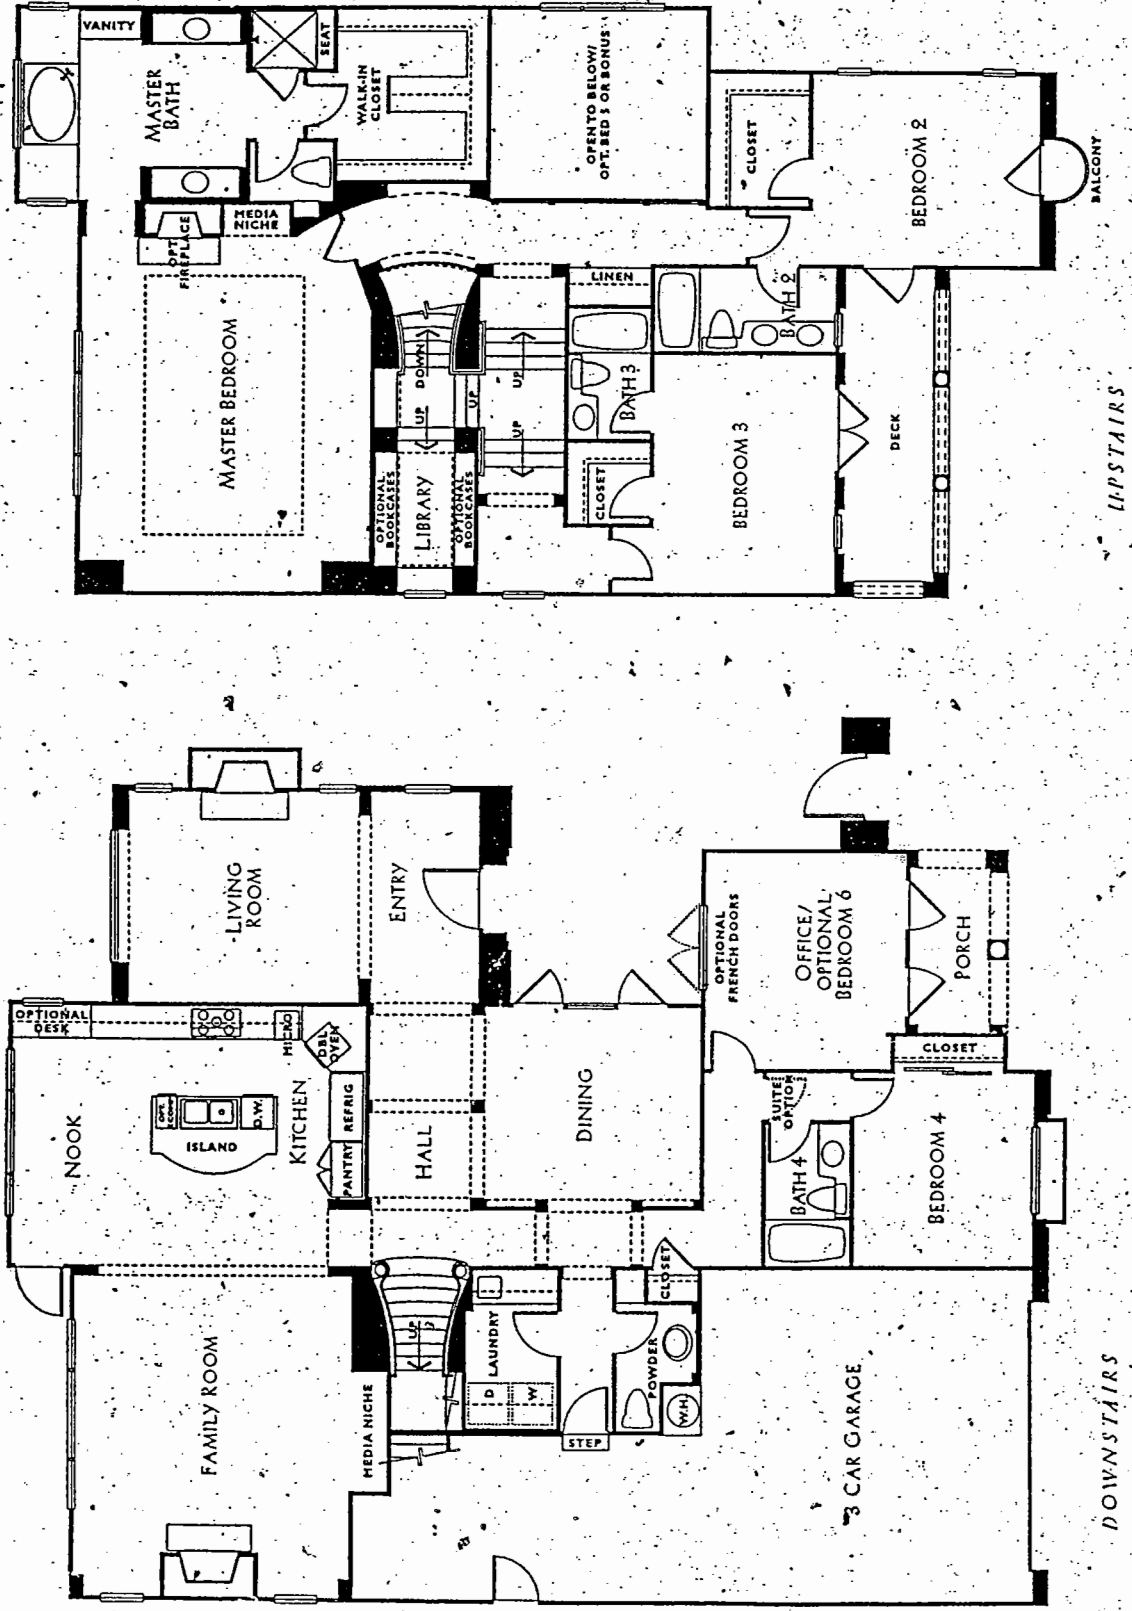


DAVIDSON COMMUNITIES RESERVES THE RIGHT TO MAKE CHANGES OR MODIFICATIONS TO MAPS, PLANS, SPECIFICATIONS, MATERIALS, FEATURES AND COLORS WITHOUT NOTICE. MODELS ARE A DEPICTION OF FLOOR PLANS AND ARE PRODUCTION HOMES. PRICES MAY CHANGE AT ANY TIME. PRODUCT TYPE IS SUBJECT TO AVAILABILITY. OPTIONAL FEATURES MAY BE INCLUDED AT ADDITIONAL COST SUBJECT TO CONSTRUCTION CUT-OFF DATES. ALL METERS, PLANS, LANDSCAPING AND ELEVATION RENDERINGS ARE ARTIST'S CONCEPTIONS, AND ARE NOT TO SCALE.

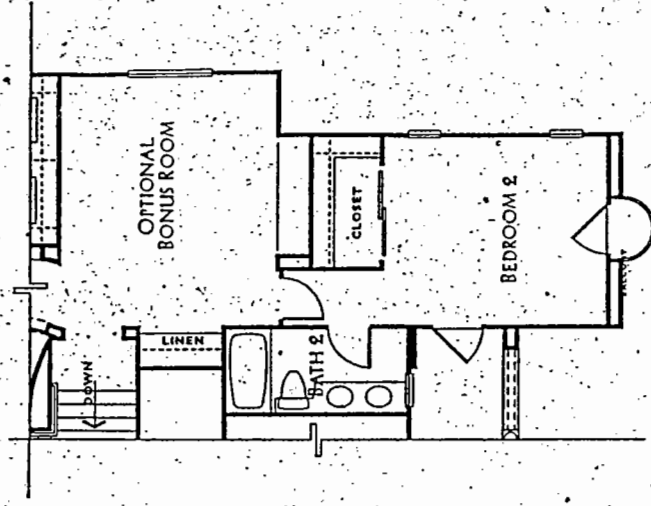

RESIDENCE ONE • OPT. BONUS ROOM

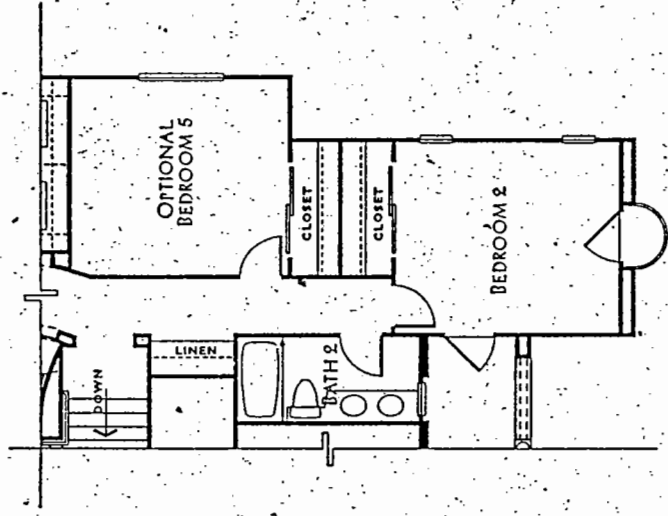


RESIDENCE ONE • OPT. BEDROOM 5

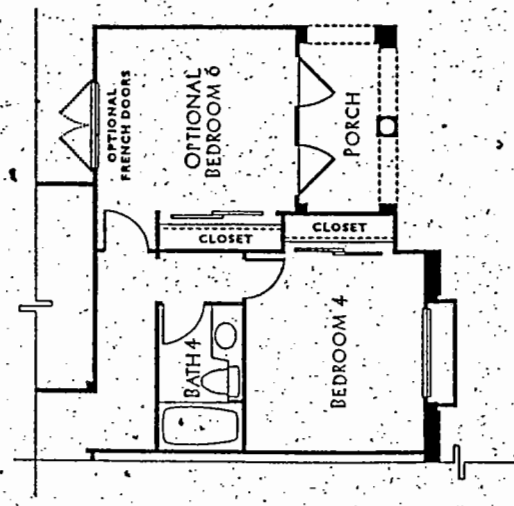


RESIDENCE ONE • OPT. BEDROOM 6

RESIDENCE TWO


2 STORIES, 5 BEDROOMS, 4.5 BATHS, BONUS ROOM, & OFFICE
 OPTIONAL 6TH OR 7TH BEDROOM & FULL BATH • 4,065 SQUARE FEET

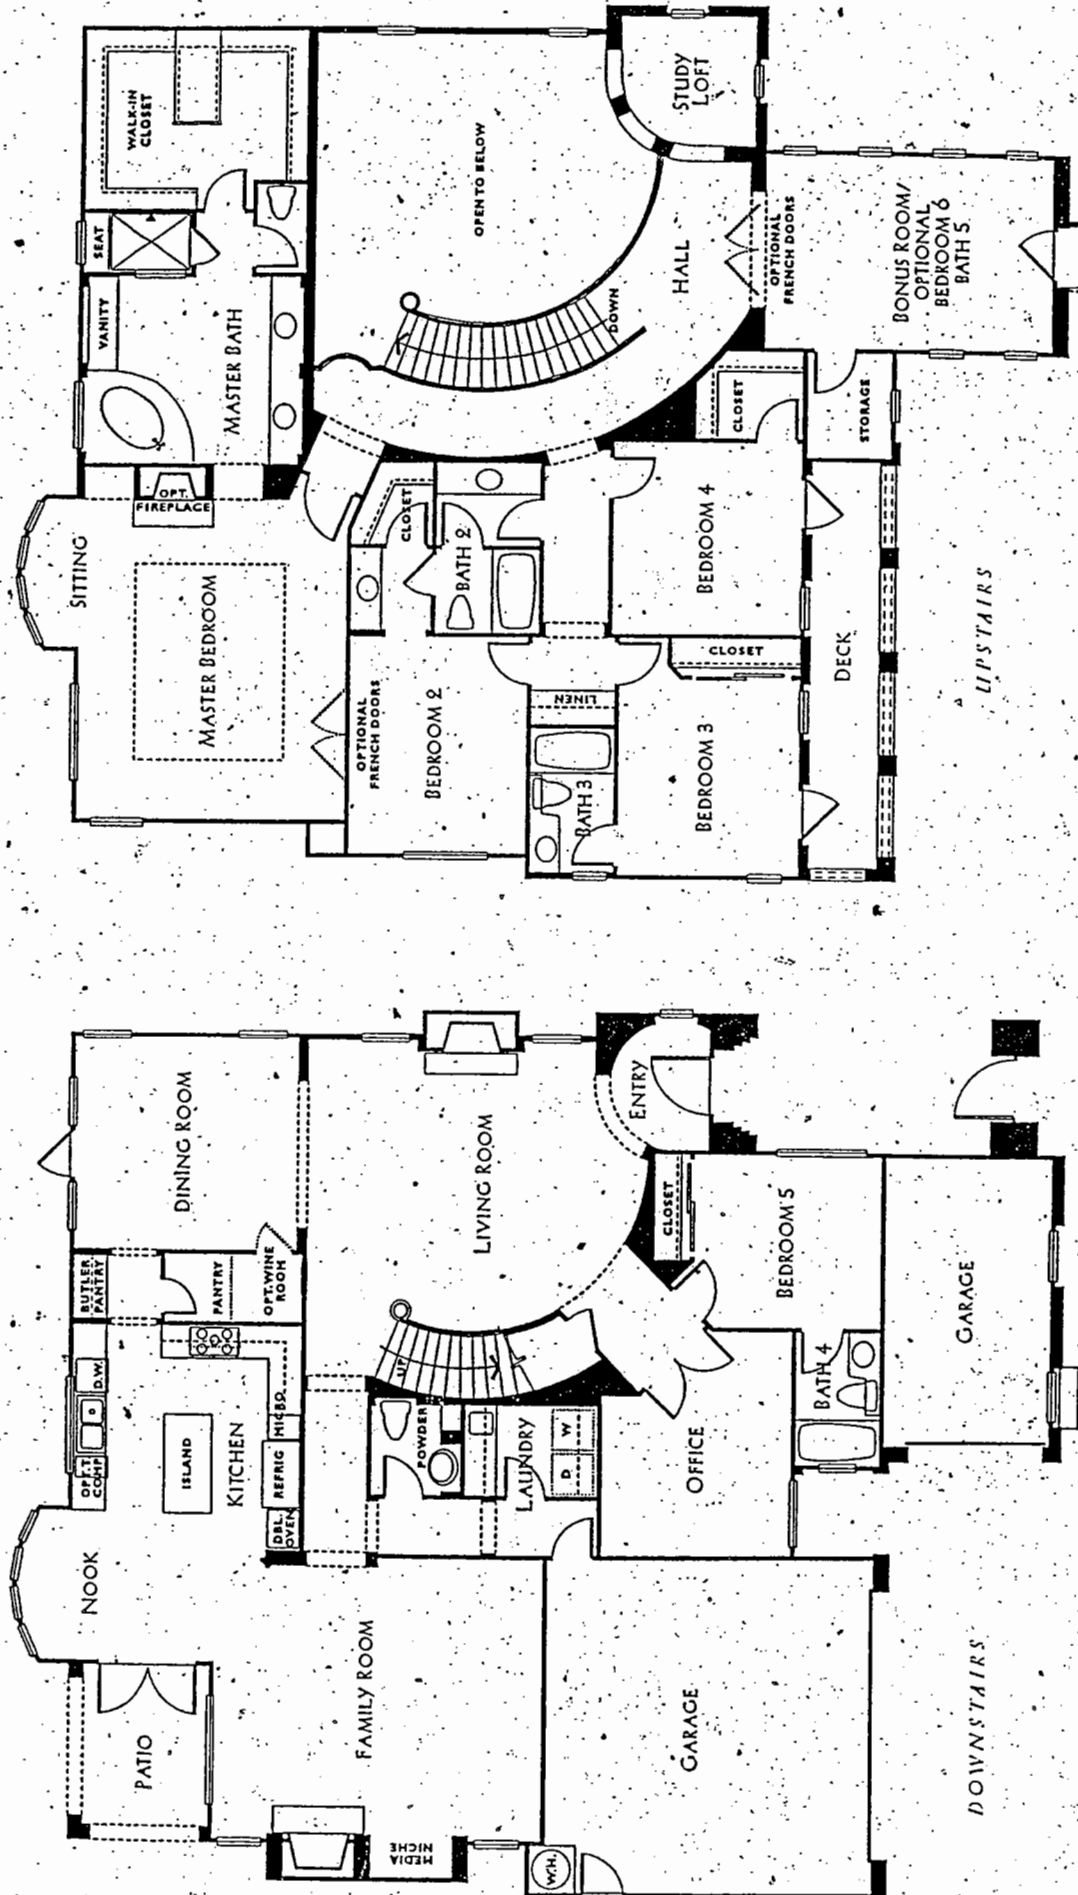

DAVIDSON COMMUNITIES RESERVES THE RIGHT TO MAKE CHANGES OR MODIFICATIONS TO MAPS, PLANS, SPECIFICATIONS, MATERIALS, FEATURES AND COLORS WITHOUT NOTICE. MODELS ARE A PICTURE OF FLOOR PLANS AND ARE PRODUCTION HOMES. PRICES MAY CHANGE AT ANY TIME. PRODUCT TYPE IS SUBJECT TO AVAILABILITY. OPTIONAL FEATURES MAY BE INCLUDED AT ADDITIONAL COST SUBJECT TO CONSTRUCTION CUT-OFF DATES. ALL MAPS, PLANS, LANDSCAPING AND ELEVATION RENDERINGS ARE ARTIST'S CONCEPTIONS AND ARE NOT TO SCALE.

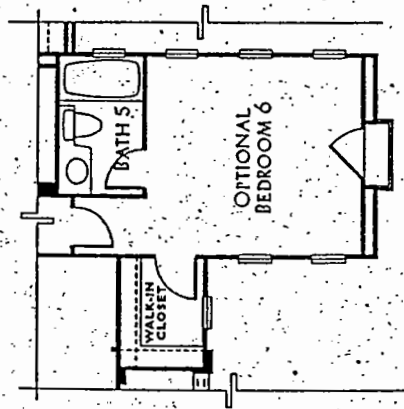


RESIDENCE TWO • OPT. BEDROOM 6

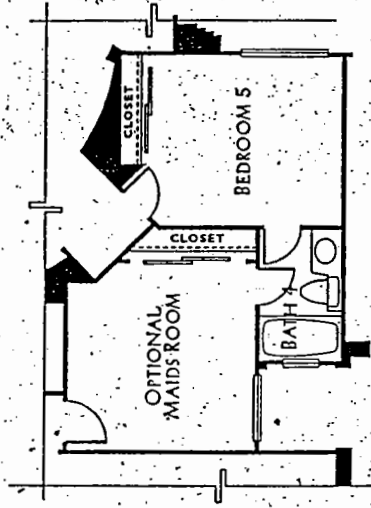


RESIDENCE TWO • OPTIONAL MAIDS ROOM

RESIDENCE THREE


2 STORIES, 4 BEDROOMS, 3.5 BATHS, OFFICE & BONUS ROOM
 OPTIONAL 5TH OR 6TH BEDROOM & FULL BATH • 4,325 SQUARE FEET

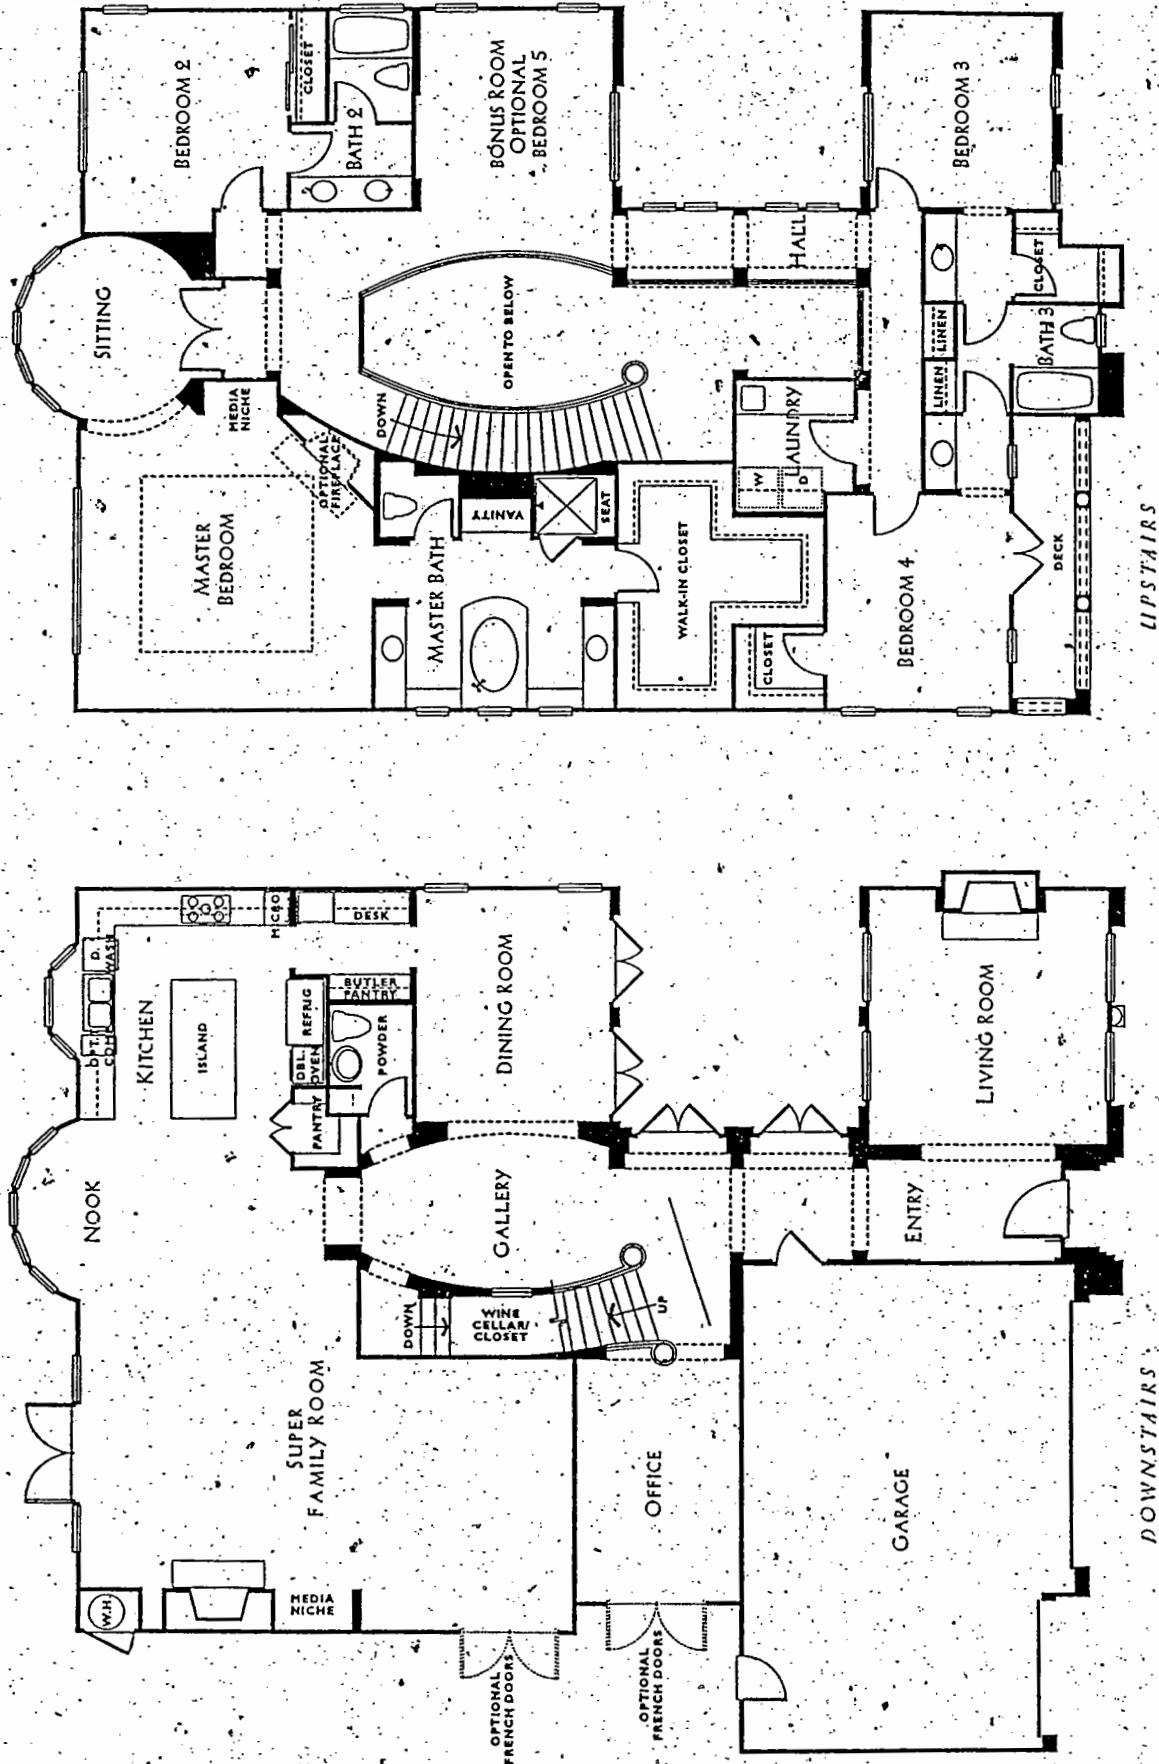


DAVIDSON COMMUNITIES RESERVES THE RIGHT TO MAKE CHANGES OR MODIFICATIONS TO MAPS, PLANS, SPECIFICATIONS, MATERIALS, FEATURES AND COLORS WITHOUT NOTICE. MODELS ARE A DEPICTION OF FLOOR PLANS AND ARE PRODUCTION HOMES. PRICES MAY CHANGE AT ANY TIME. PRODUCT TYPE IS SUBJECT TO AVAILABILITY. OPTIONAL FEATURES MAY BE INCLUDED AT ADDITIONAL COST SUBJECT TO CONSTRUCTION CUT-OFF DATES. ALL MAPS, PLANS, LANDSCAPING AND ELEVATION RENDERINGS ARE ARTIST'S CONCEPTIONS AND ARE NOT TO SCALE.

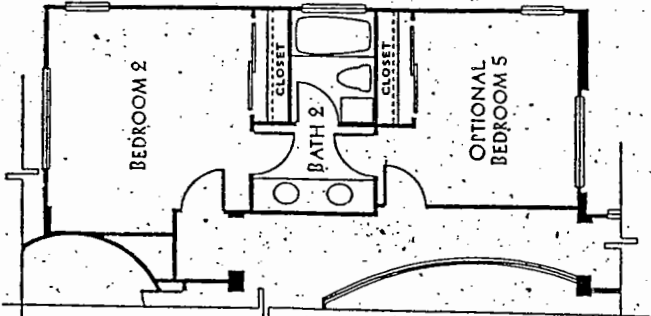


RESIDENCE THREE
OPTIONAL BEDROOM 5

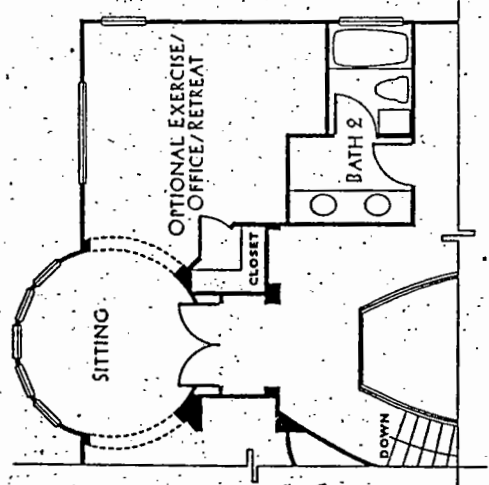


RESIDENCE THREE - OPTIONAL EXERCISE/
OFFICE/RETREAT

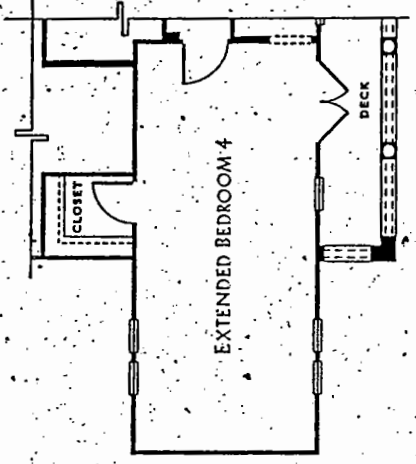

RESIDENCE THREE X
OPTIONAL EXTENDED BEDROOMS 4

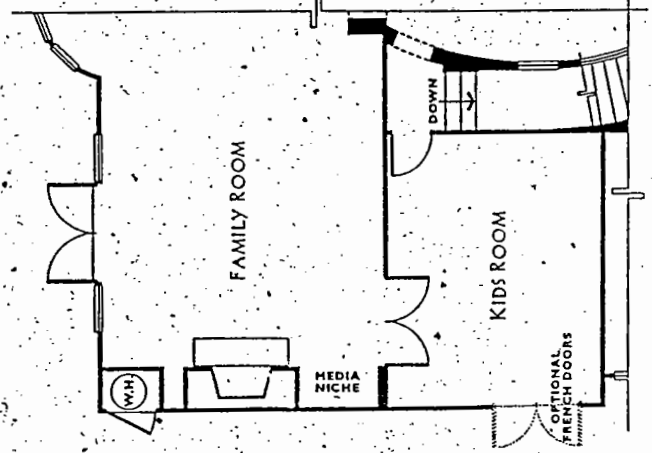


RESIDENCE THREE
OPTIONAL KIDS ROOM

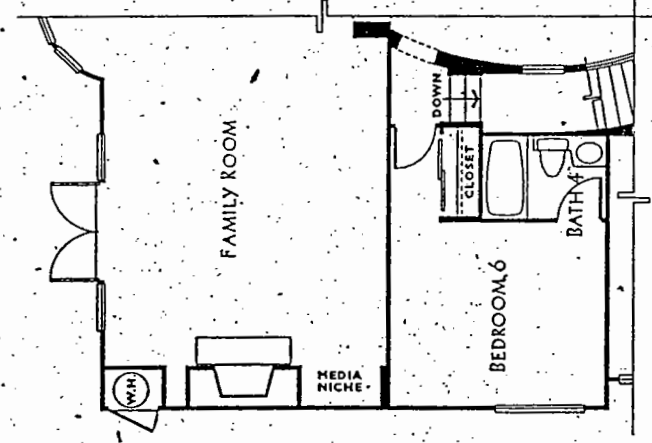

RESIDENCE THREE
OPTIONAL BEDROOM 6



RESIDENCE THREE X
GARAGE

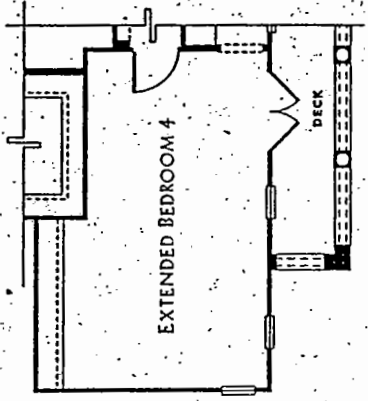

EXTENDED BEDROOM 4